
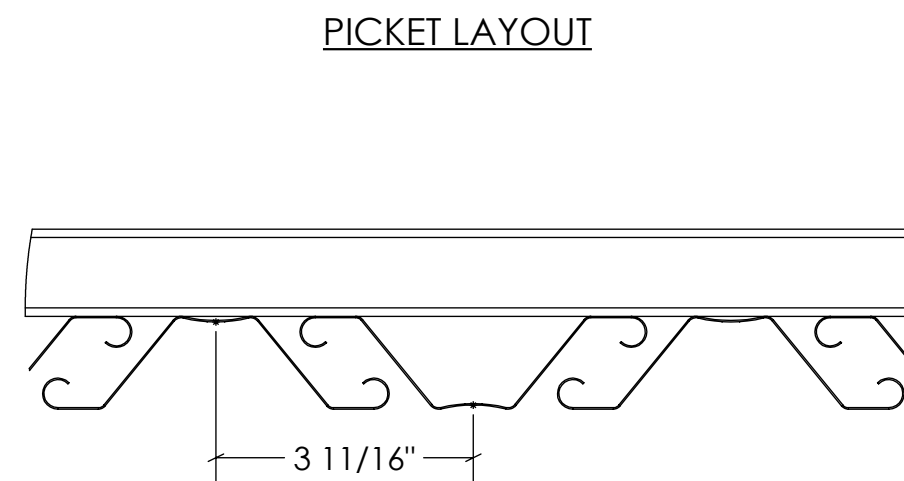
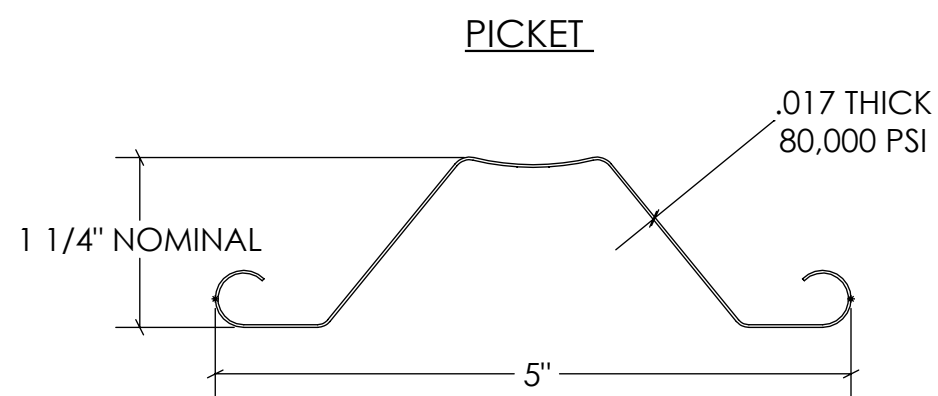
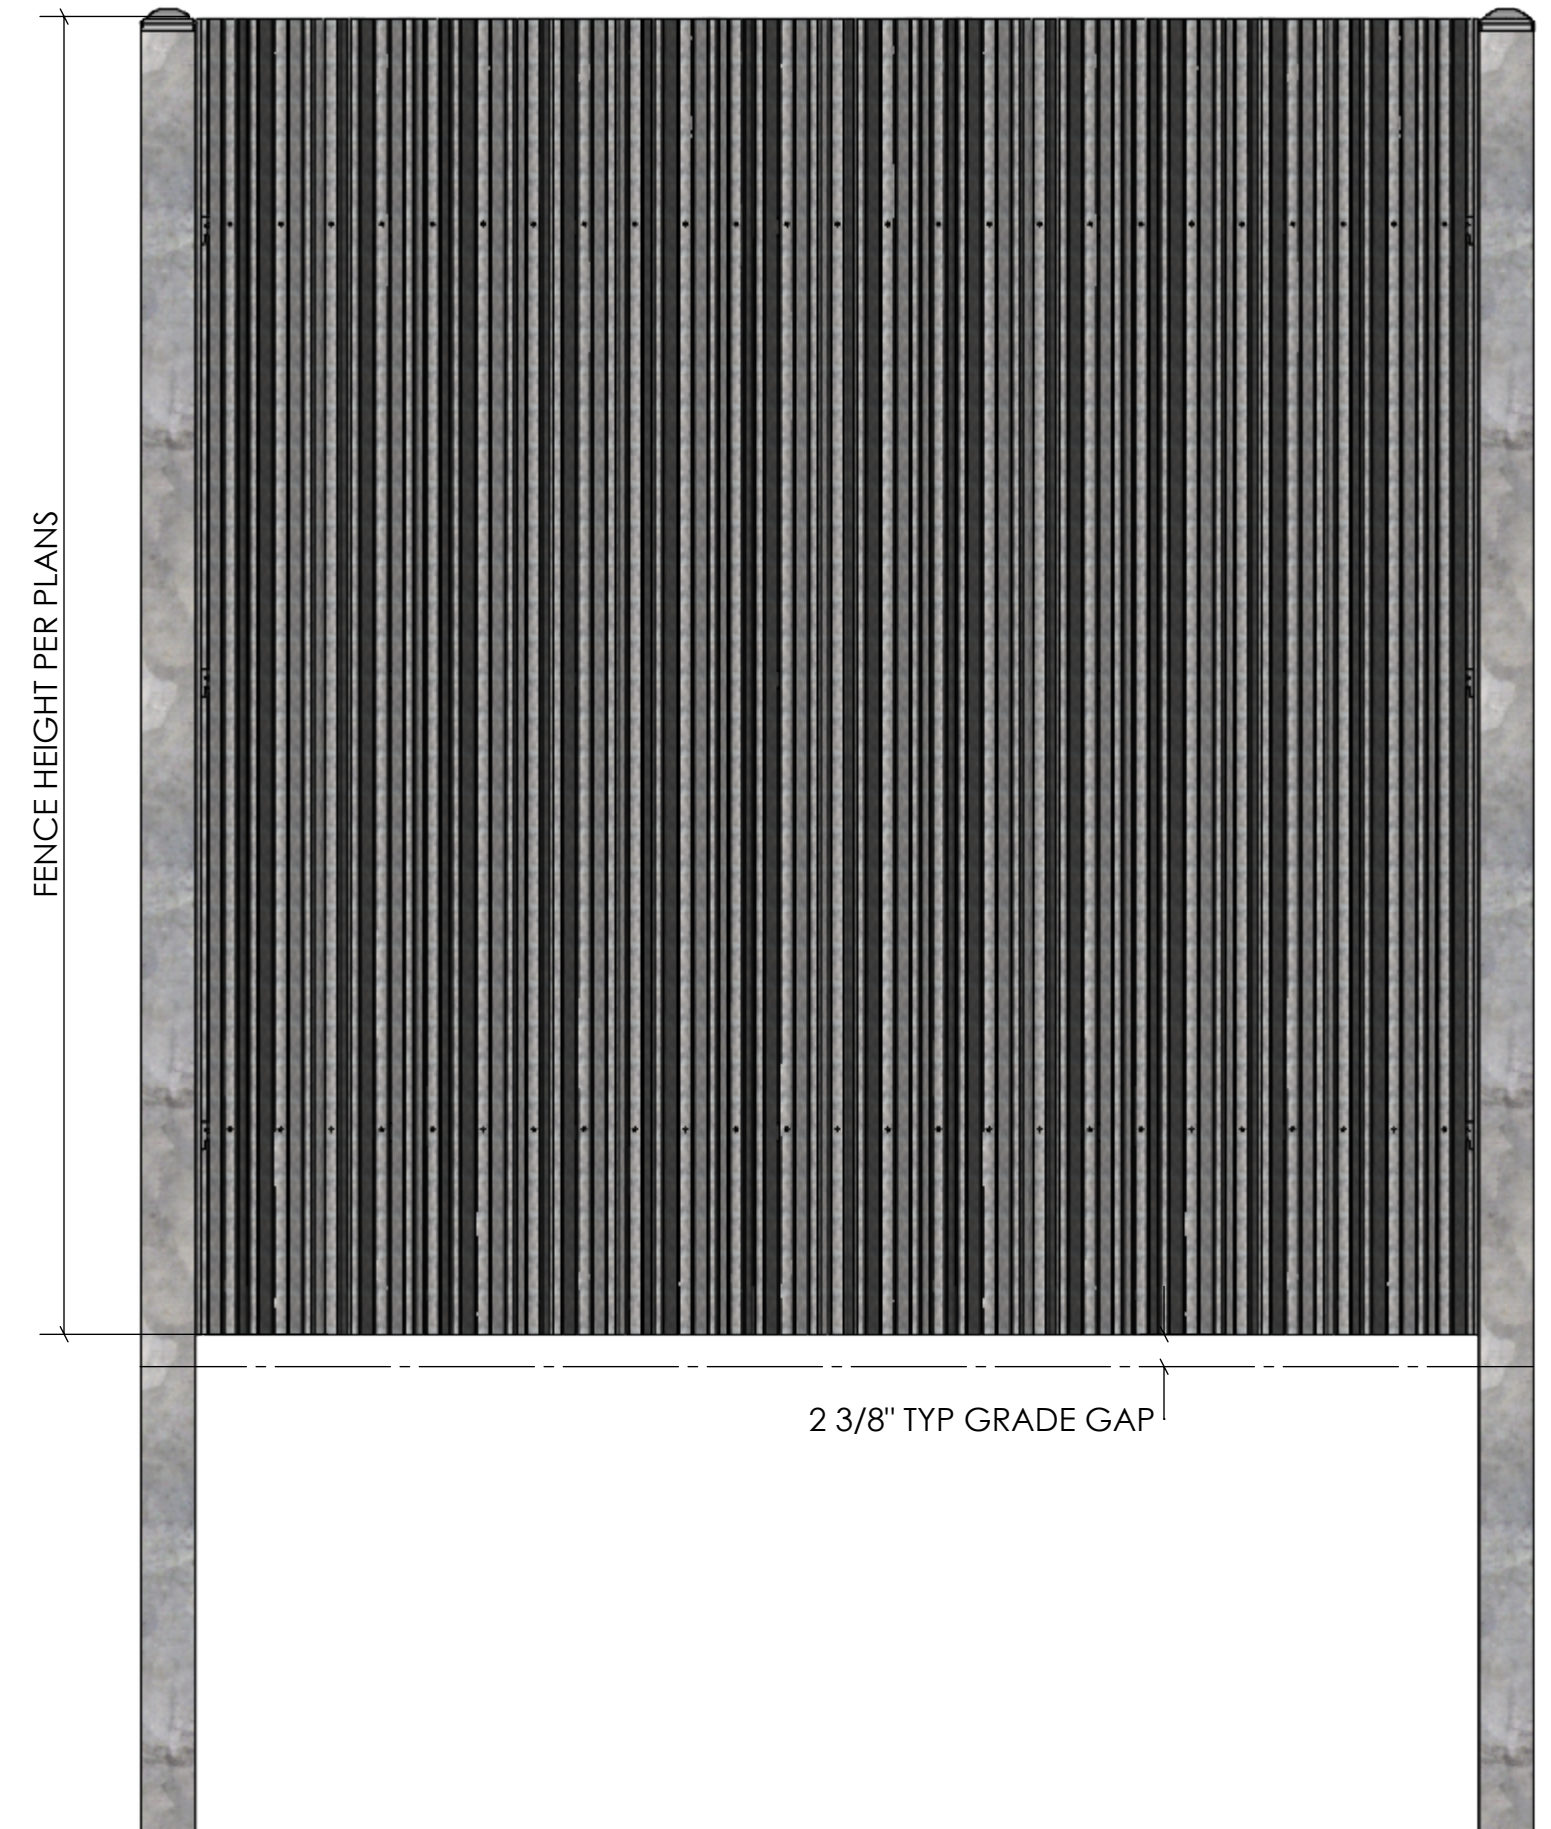


FENCE SPECIFICATION NOTES

- FENCE POSTS** - 4" SQUARE X 11 GA. (STANDARD, OTHER POSTS APPLICATION SPECIFIC).  
 MINIMUM 50 KSI YIELD AND 55KSI TENSILE  
 MINIMUM G90 GALVANIZED PER ASTM A787 AND A1057
- FENCE PICKETS** - 5" WIDE, LIQUID COLOR COATED (IN STANDARD COLORS) AND ROLL FORMED  
 .017" THICK FULL-HARD 80 KSI STEEL  
 MINIMUM G90 GALVANIZED PER ASTM A653  
 2-COAT THERMO-CURED PAINT SYSTEM CONSISTING OF:  
 PRIMER UNDERCOAT  
 FLUOROPOLYMER TOP COAT CONTAINING MINIMUM 70 PERCENT POLYVINYLIDENE DIFLUORIDE BY WEIGHT.  
 COMPLIES WITH THE PHYSICAL PROPERTIES AND COATING PERFORMANCE REQUIREMENTS OF AAMA 621
- C-CHANNEL RAILS**-  
 ROLL FORMED 14 GAUGE GRADE 50 MINIMUM STEEL PER ASTM A653  
 MINIMUM G90 GALVANIZED
- U-CHANNELS AND RAIL BRACKETS**-  
 FORMED 14 GAUGE GRADE 50 MINIMUM STEEL PER ASTM A653  
 MINIMUM G90 GALVANIZED
- HARDWARE** -  
 PICKET FASTENERS PER ANSI B1.13M  
 SERIES 302 STAINLESS STEEL 6-LOBE PIN-IN SECURITY TRUSS HEAD  
 PULL-OUT STRENGTH 5500 NEWTONS  
 CARRIAGE BOLTS AND NUTS FOR RAIL ATTACHMENT  
 1/4-20" ASTM F593 18-8 STAINLESS STEEL  
 THREAD-FORMING SCREWS FOR RAIL BRACKET AND CHANNEL ATTACHMENT  
 1/4-14" 410 STAINLESS STEEL SELF-DRILLING SCREW

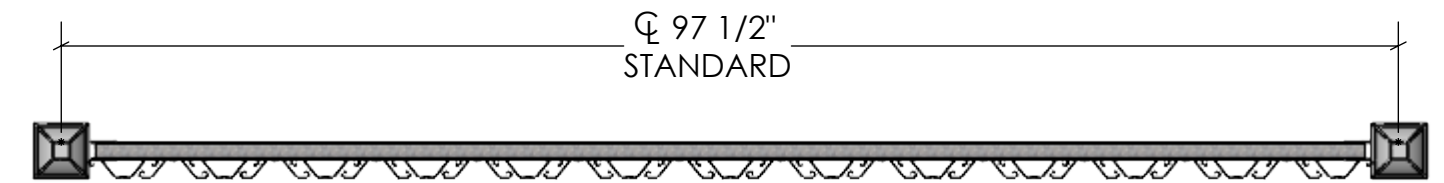

NOTES:

- INSTALLATION TO BE COMPLETED IN ACCORDANCE WITH MANUFACTURER'S SPECIFICATIONS.
- DO NOT SCALE DRAWING.
- THIS DRAWING IS INTENDED FOR USE BY ARCHITECTS, ENGINEERS, CONTRACTORS, CONSULTANTS AND DESIGN PROFESSIONALS FOR PLANNING PURPOSES ONLY. THIS DRAWING MAY NOT BE USED FOR CONSTRUCTION.
- ALL INFORMATION CONTAINED HERE WAS CURRENT AT THE TIME OF DEVELOPMENT BUT MUST BE REVIEWED AND APPROVED BY THE PRODUCT MANUFACTURER TO BE CONSIDERED ACCURATE.

<p><b>SUBMITTALS ARE NOT FOR CONSTRUCTION                  PROVIDE FIELD MEASUREMENT PRIOR TO FABRICATION</b></p> <p>Kynar 500® Top Coat Colors</p> <p>Custom colors available. Please request color samples.</p>			<p><b>BASTEEL</b>                  PERIMETER SYSTEMS™</p>		
<p>NAME: _____ DATE: _____</p> <p>DRAWN BY: REP DATE: 3/22/2021</p>		<p>CUSTOMER:                  GENERIC SUBMITTAL</p>			
<p>FINISH: POWDER COAT</p> <p>COLOR: _____</p>		<p>TITLE:                  ESSEX FENCE GENERIC SUBMITTAL</p>			
<p>PROPRIETARY AND CONFIDENTIAL                  THE INFORMATION CONTAINED IN THIS DRAWING IS THE SOLE PROPERTY OF BASTEEL PERIMETER SYSTEMS. ANY REPRODUCTION IN PART OR AS A WHOLE WITHOUT THE WRITTEN PERMISSION OF BASTEEL PERIMETER SYSTEMS IS PROHIBITED.</p>		<p>SIZE: <b>C</b></p>	<p>DWG.: C-SUBMITTAL</p>	<p>REV: <b>1</b></p>	
<p>WEIGHT: _____</p>					