

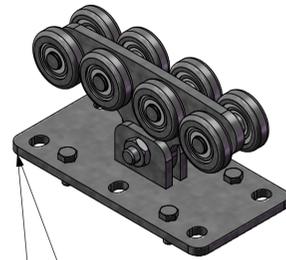


SERIES 4000 CANTILEVER


- GATE NOTES:**
 1. INFILL PROVIDED BY BASTEEL PERIMETER SYSTEMS SHALL BE 80,000 PSI KYNAR COATED STEEL.
 2. POSTS AND RAILS SHALL BE 50,000 PSI STEEL COATED TO MATCH FENCE PICKETS.
 3. DECORATIVE PICKET HARDWARE PER MANUFACTURER'S RECOMMENDATIONS.

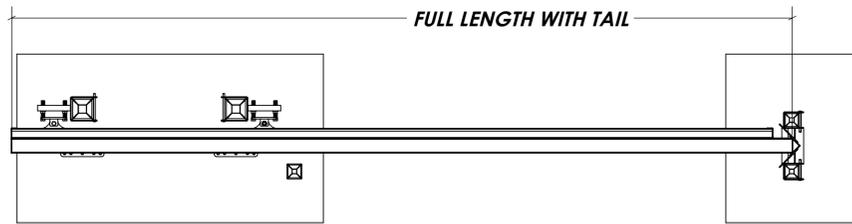


L SUPPORT ROLLER

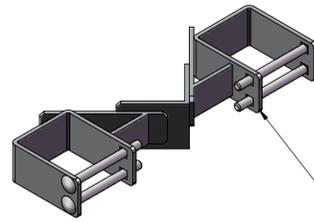








GATE CATCH

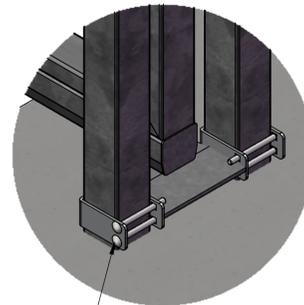


GATE RAMP

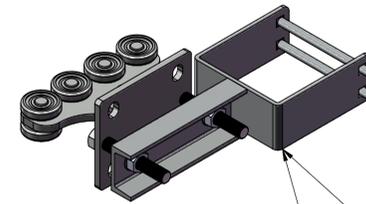

POST MOUNT SIDE PASS ROLLER

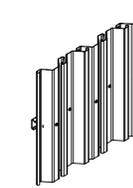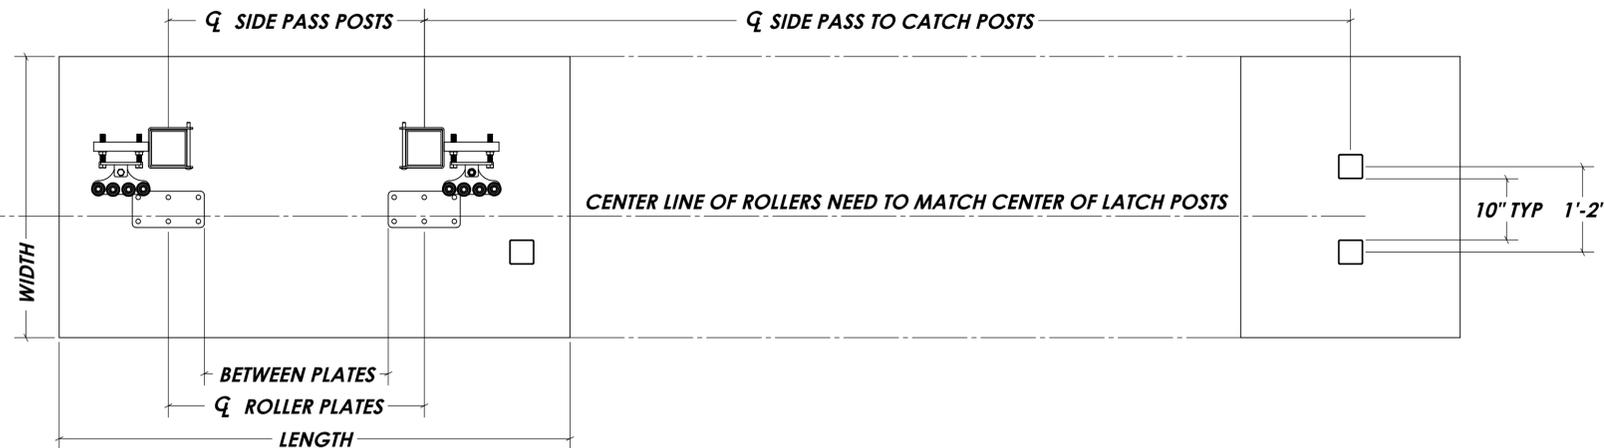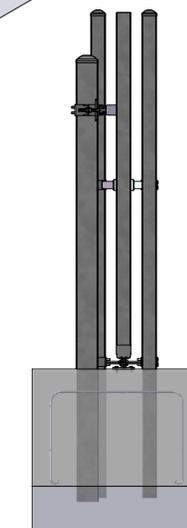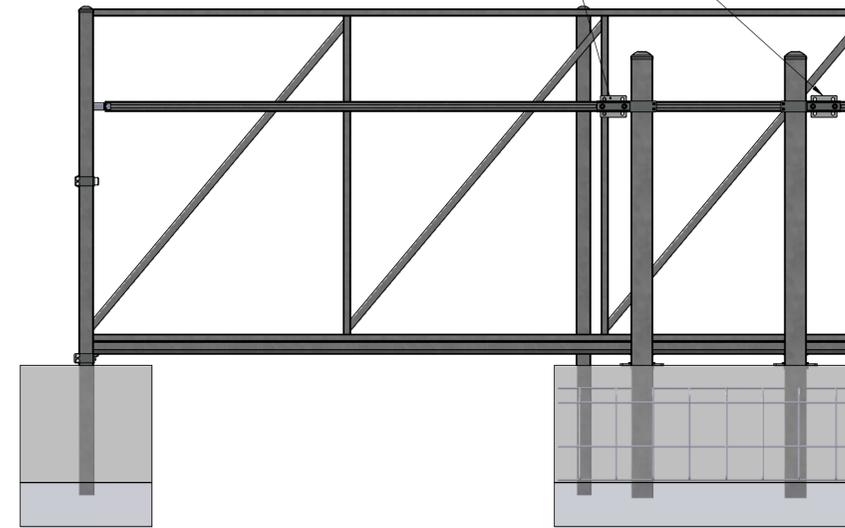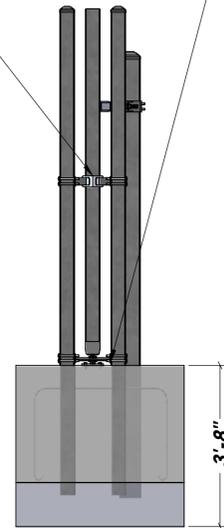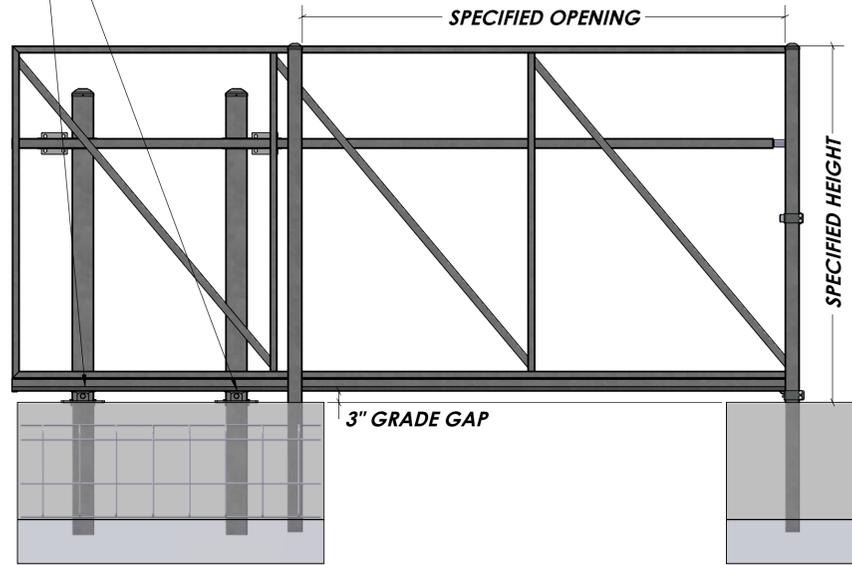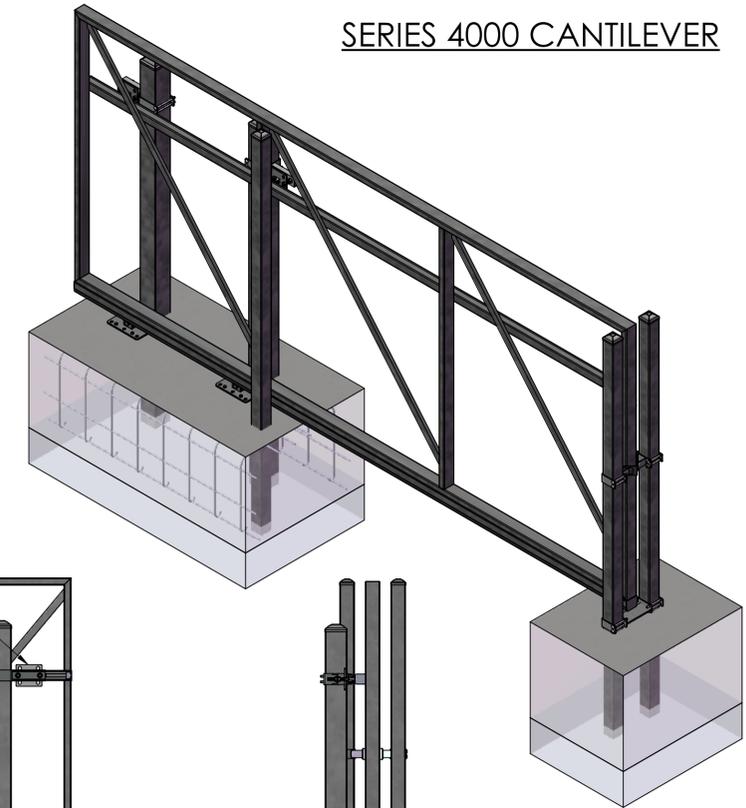


ESSEX

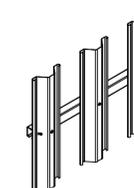


CHESAPEAKE




CAMBRIDGE

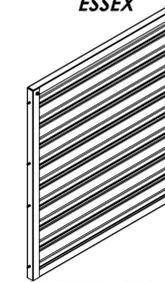

BENNINGTON

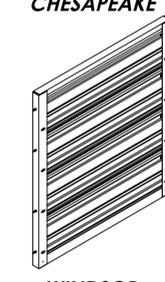

WINDSOR

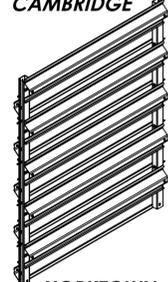

YORKTOWN

- NOTES:**
 1. MATERIALS OF CONSTRUCTION ARE GALVANIZED STEEL EXCEPT WHERE NOTED.
 2. INSTALLATION TO BE COMPLETED IN ACCORDANCE WITH MANUFACTURER'S SPECIFICATIONS.
 3. DO NOT SCALE DRAWING.
 4. THIS DRAWING IS INTENDED FOR USE BY ARCHITECTS, ENGINEERS, CONTRACTORS, CONSULTANTS AND DESIGN PROFESSIONALS FOR PLANNING PURPOSES ONLY. THIS DRAWING MAY NOT BE USED FOR CONSTRUCTION.
 5. ALL INFORMATION CONTAINED HERE WAS CURRENT AT THE TIME OF DEVELOPMENT BUT MUST BE REVIEWED AND APPROVED BY THE PRODUCT MANUFACTURER TO BE CONSIDERED ACCURATE.

COLORS KYNAR 500



CONFIDENTIAL: THESE DRAWINGS AND SPECIFICATIONS ARE THE CONFIDENTIAL PROPERTY OF BASTEEL PERIMETER SYSTEMS, A DIVISION OF BELL MACHINE CO., INC. AND SHALL NOT BE REPRODUCED, COPIED, OR USED WITHOUT WRITTEN PERMISSION.



TITLE: SERIES 4000 INFINITY CANTILEVER GATE

SIZE DWG. NO. D GENERIC REV 6/11/2019

APPROVED BY: COMPANY: DATE: COLOR: