

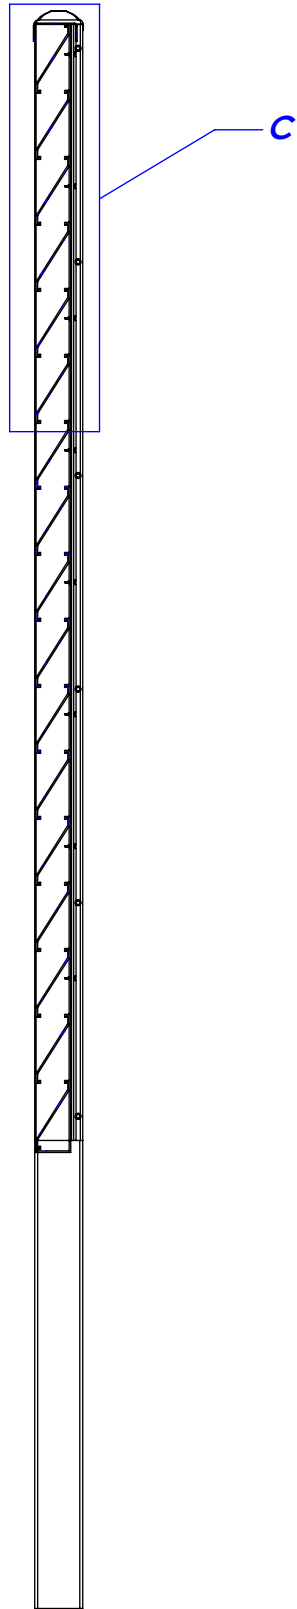
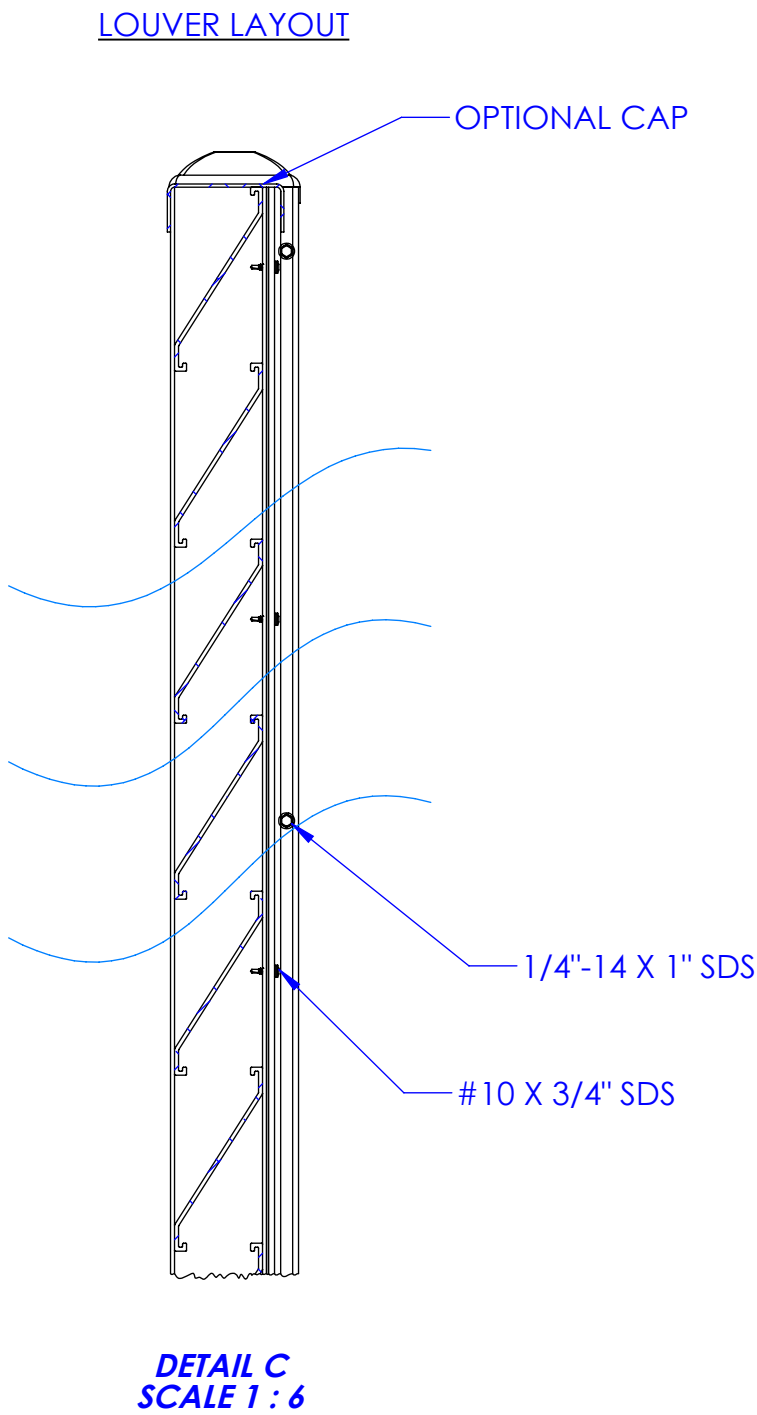


- FENCE SPECIFICATION NOTES:**
- FENCE POSTS** - 4" SQUARE X 11GA. (STANDARD, OTHER POSTS AVAILABLE PER APPLICATION)
MIN 50KSI YIELD 55KSI TENSILE
MIN G90 GALVANIZED PER ASTM A787 AND A1057
OPTIONAL ALUMINUM POST UPGRADE-4" SQ X 0.188" 6061-T6
 - FENCE INFILL** - 2-3/4" X 5-3/4" TALL, 0.125" THICK 6061-T6 ALUMINUM LOUVER EXTRUSION
 - VERTICAL CHANNEL** - 3" X 1" X 0.125" 6063-T52 ALUMINUM EXTRUSION
 - OPTIONAL CAP**- 3-1/2" X 1" X 0.100" PRESS BROKEN 5052 ALUMINUM
 - HARDWARE:**
 - 1/4"-14 X 1" HARDENED STEEL SDS
 - #10 X 3/4" STAINLESS STEEL SDS

FINISH -
SUPER-DURABLE POWDER COAT MEETING THE PERFORMANCE REQUIREMENTS OF AAMA 2604
OR
FEVE FLUOROPOLYMER POWDER COAT MEETING THE PERFORMANCE REQUIREMENTS OF AAMA 2605

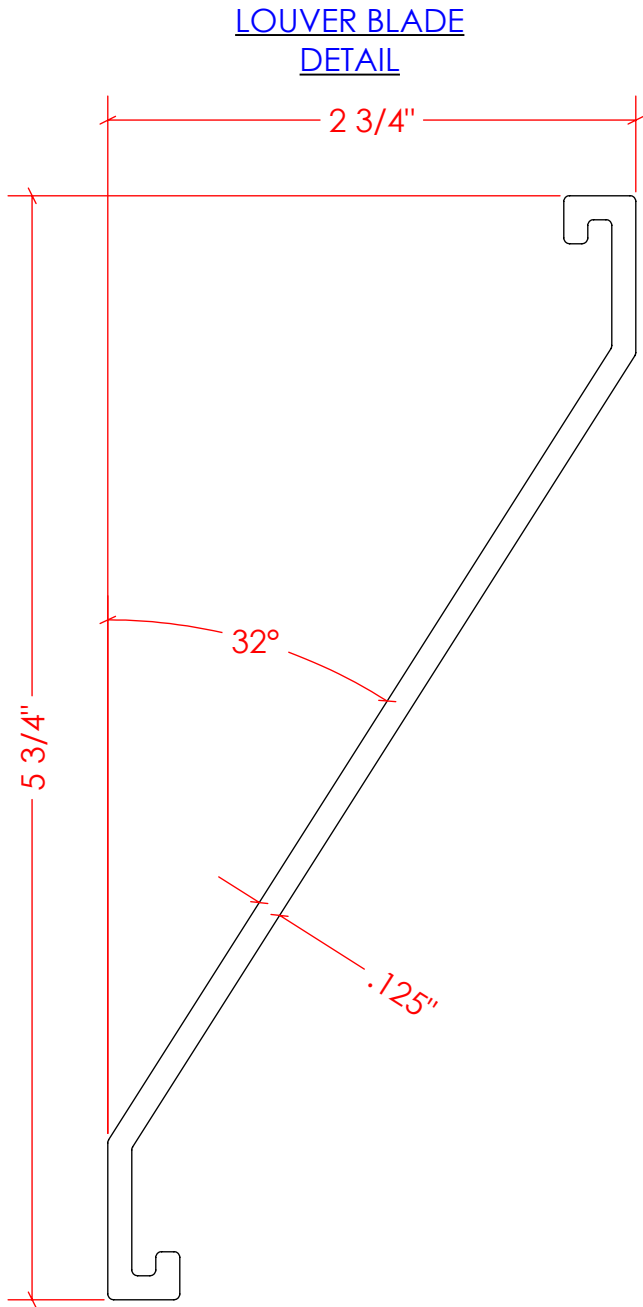

SECTION B-B

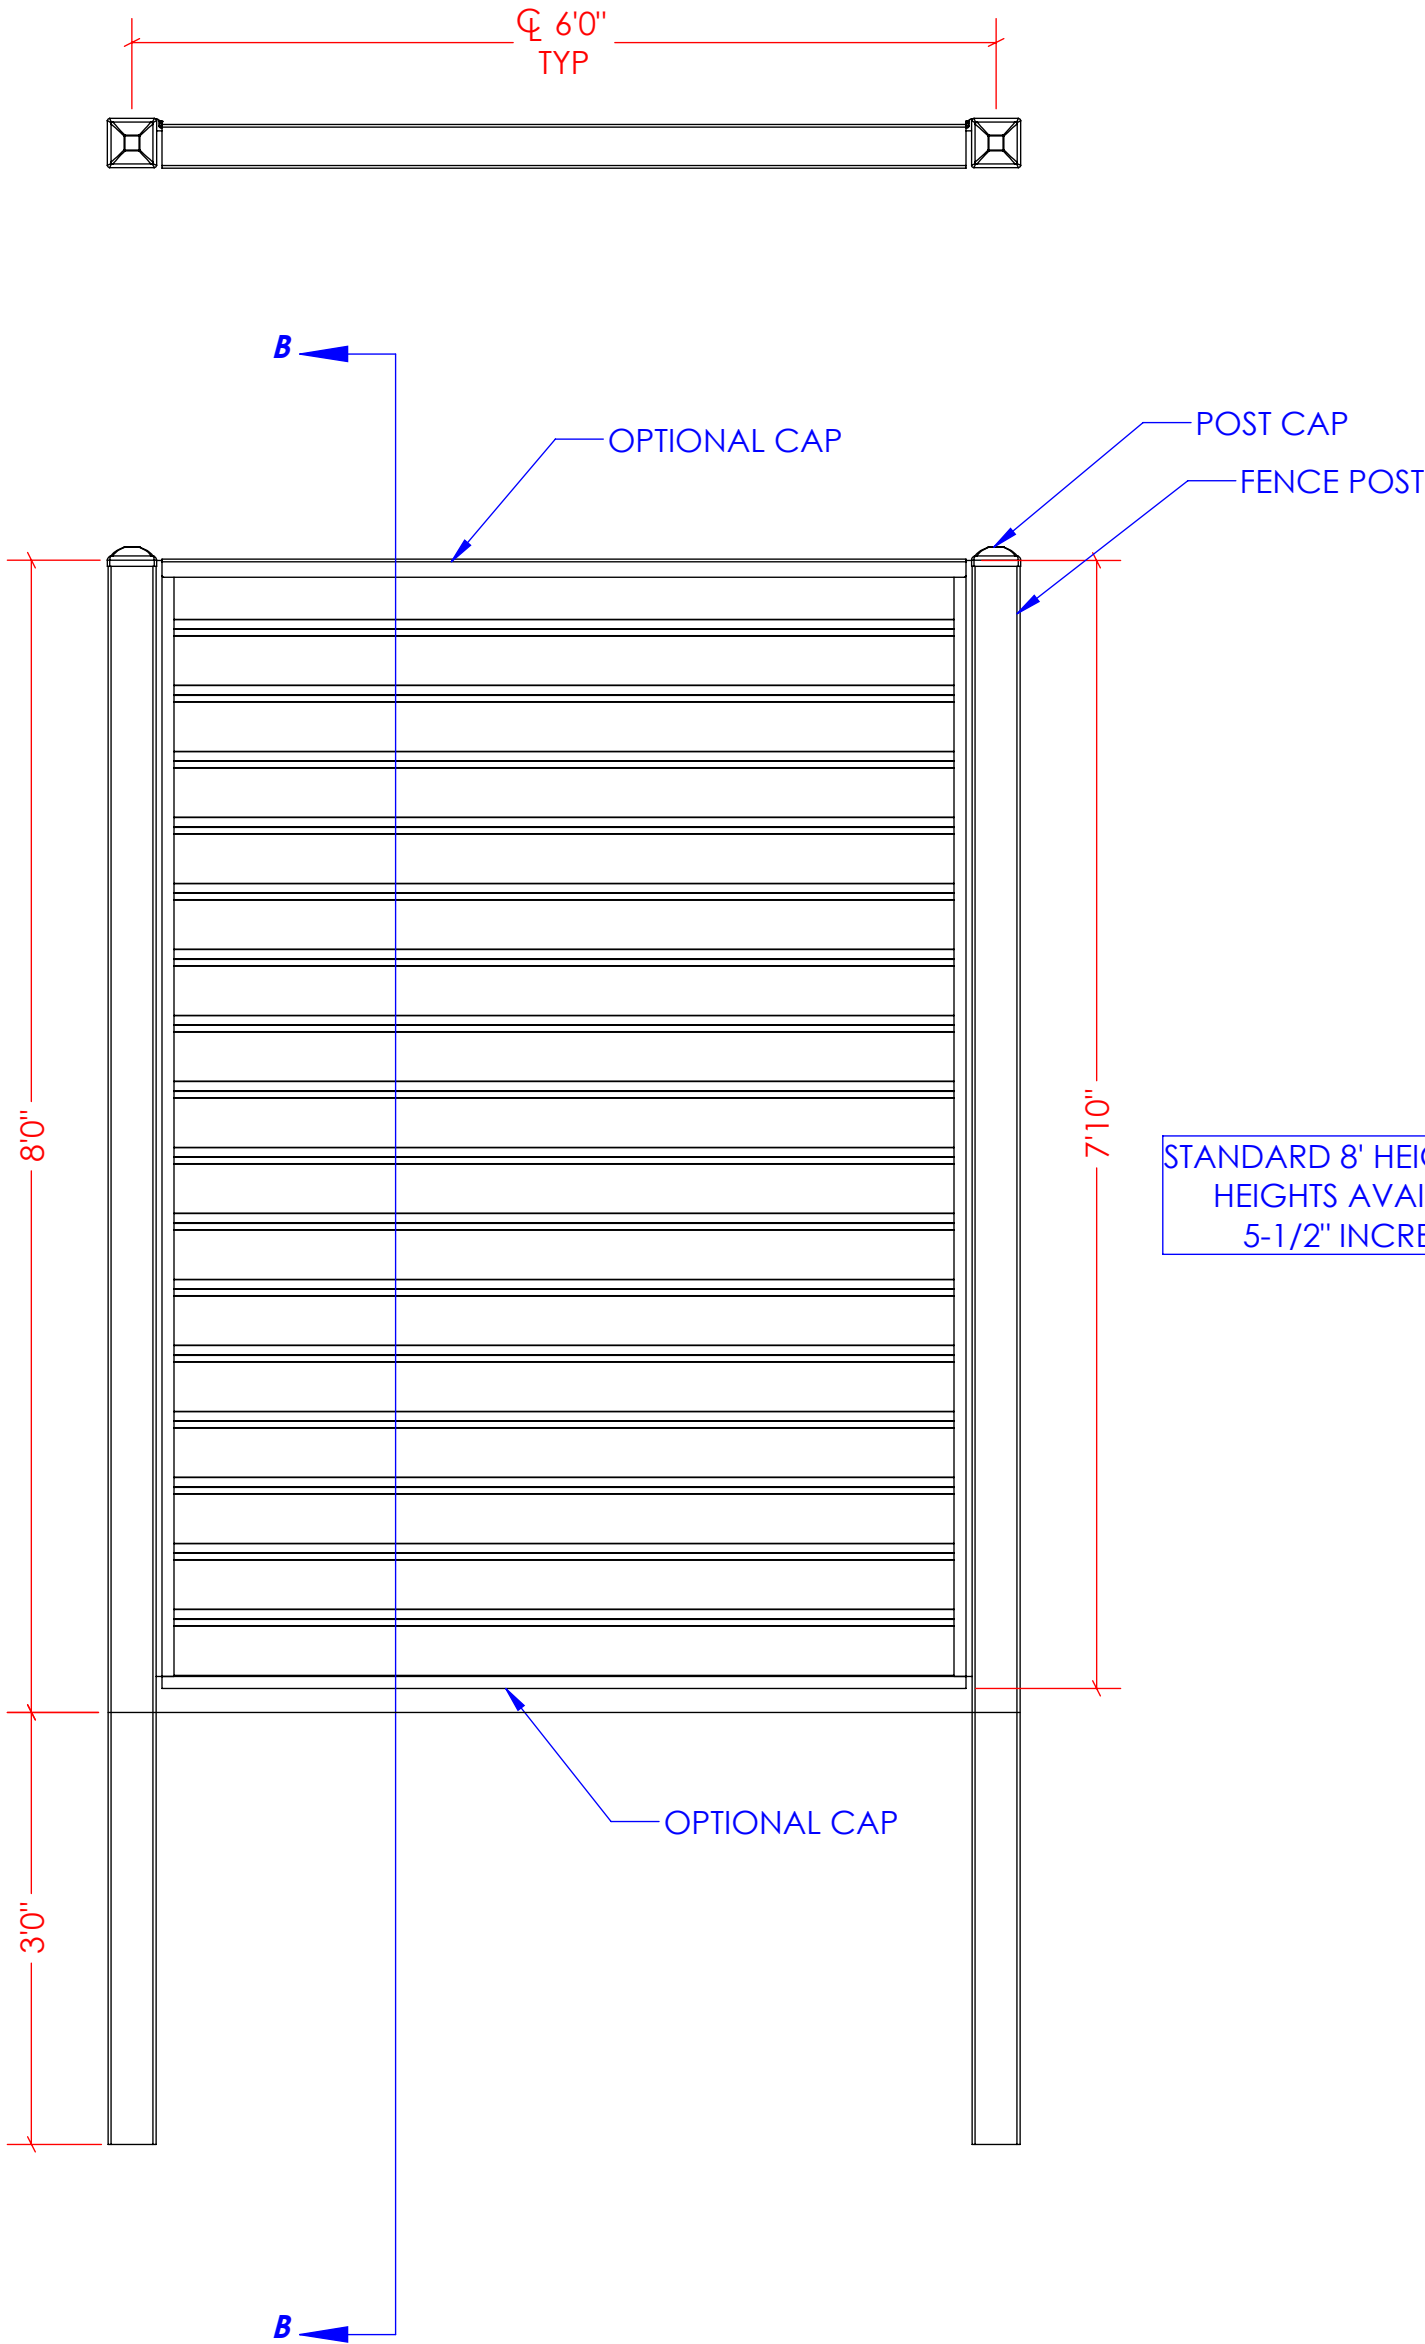

- ADD'L NOTES:
- INSTALLATION TO BE COMPLETED IN ACCORDANCE WITH MANUFACTURER'S SPECIFICATION
 - DO NOT SCALE DRAWING
 - THIS DRAWING IS INTENDED FOR USE BY ARCHITECTS, ENGINEERS, CONTRACTORS, AND DESIGN PROFESSIONALS FOR PLANNING PURPOSES ONLY. THIS DRAWING IS NOT INTENDED FOR CONSTRUCTION USE
 - ALL INFORMATION CONTAINED IS CURRENT AT TIME OF DEVELOPMENT, BUT MUST BE REVIEWED AND APPROVED BY THE PRODUCT MANUFACTURER TO BE CONSIDERED ACCURATE.

BASTEEL
PERIMETER SYSTEMS™

KYNAR 500 STANDARD COLOR OPTIONS

POLAR WHITE	CINDER BLACK	BRONZE	DESERT SAND	CANYON BROWN	PATRICIAN BRONZE	CASTLEROCK GRAY "new"
-------------	--------------	--------	-------------	--------------	------------------	-----------------------

Custom colors and color samples available upon request.

BASTEEL.COM
INFO@BASTEEL.COM
888.365.6645

BASTEEL
PERIMETER SYSTEMS™

NAME	DATE	CUSTOMER:
DRAWN BY: <i>[Signature]</i>	09-08-25	BASTEEL
FINISH		TITLE:
COLOR		TEMPEST ALUMINUM LOUVER FENCE
PROPRIETARY AND CONFIDENTIAL	SIZE	DWG
THE INFORMATION CONTAINED IN THIS DRAWING IS THE SOLE PROPERTY OF BASTEEL PERIMETER SYSTEMS. ANY REPRODUCTION IN PART OR AS A WHOLE WITHOUT THE WRITTEN PERMISSION OF BASTEEL PERIMETER SYSTEMS IS PROHIBITED.	C	CUT SHEET
		TEMPEST
	WEIGHT:	

WELDED LOUVER PANEL

A

POST

VERTICAL SIDE CHANNEL

OPTIONAL BOTTOM CAP


1/4"-14 X 1" SDS

POST CAP


#10 X 3/4" SDS

DETAIL A
SCALE 1 : 8

1-1/2" X 1" MOUNTING
ANGLE

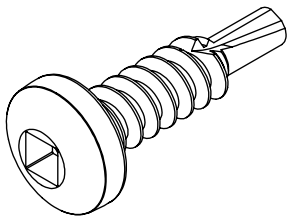

#10 X 3/4" STAINLESS STEEL
SELF-DRILLING SCREW

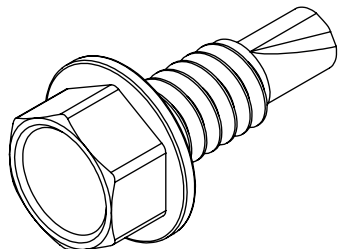

1/4"-14 X 1" HARDENED STEEL
SELF-DRILLING SCREW

INSTALL INSTRUCTIONS

- INSTALL POST CAP
- INSTALL MOUNTING 1-1/2" X 1" ANGLE TO POST USING 1/4"-14 X 1" SDS
- 1" SIDE OF ANGLE ATTACHES TO POST.
- WELDED LOUVER PANEL IS THEN CENTERED HORIZONTALLY BETWEEN POSTS. TOP OF VERTICAL SIDE CHANNEL SHOULD BE FLUSH WITH THE TOP OF MOUNTING ANGLE.
- USE #10 X 3/4" SDS TO FIX LOUVER PANEL TO THE MOUNTING ANGLES USING THE PROVIDED HOLES

BASTEEL
PERIMETER SYSTEMS™

KYNAR 500 STANDARD COLOR OPTIONS



POLAR
WHITE



CINDER
BLACK



BRONZE



DESERT
SAND



CANYON
BROWN



PATRICIAN
BRONZE



CASTLEROCK
GRAY™

Custom colors and
color samples
available upon
request.

BASTEEL.COM
INFO@BASTEEL.COM
888.365.6645

BASTEEL
PERIMETER SYSTEMS™

DRAWN BY: 
FINISH: 09-08-25
COLOR:

PROPRIETARY AND CONFIDENTIAL
THE INFORMATION CONTAINED IN THIS
DRAWING IS THE SOLE PROPERTY OF
BASTEEL PERIMETER SYSTEMS. ANY
REPRODUCTION IN PART OR AS A WHOLE
WITHOUT THE WRITTEN PERMISSION OF
BASTEEL PERIMETER SYSTEMS IS PROHIBITED.

CUSTOMER: BASTEEL
TITLE: TEMPEST ALUMINUM
LOUVER FENCE
SIZE: DWG: C INSTALL TEMPEST
WEIGHT: REV: